



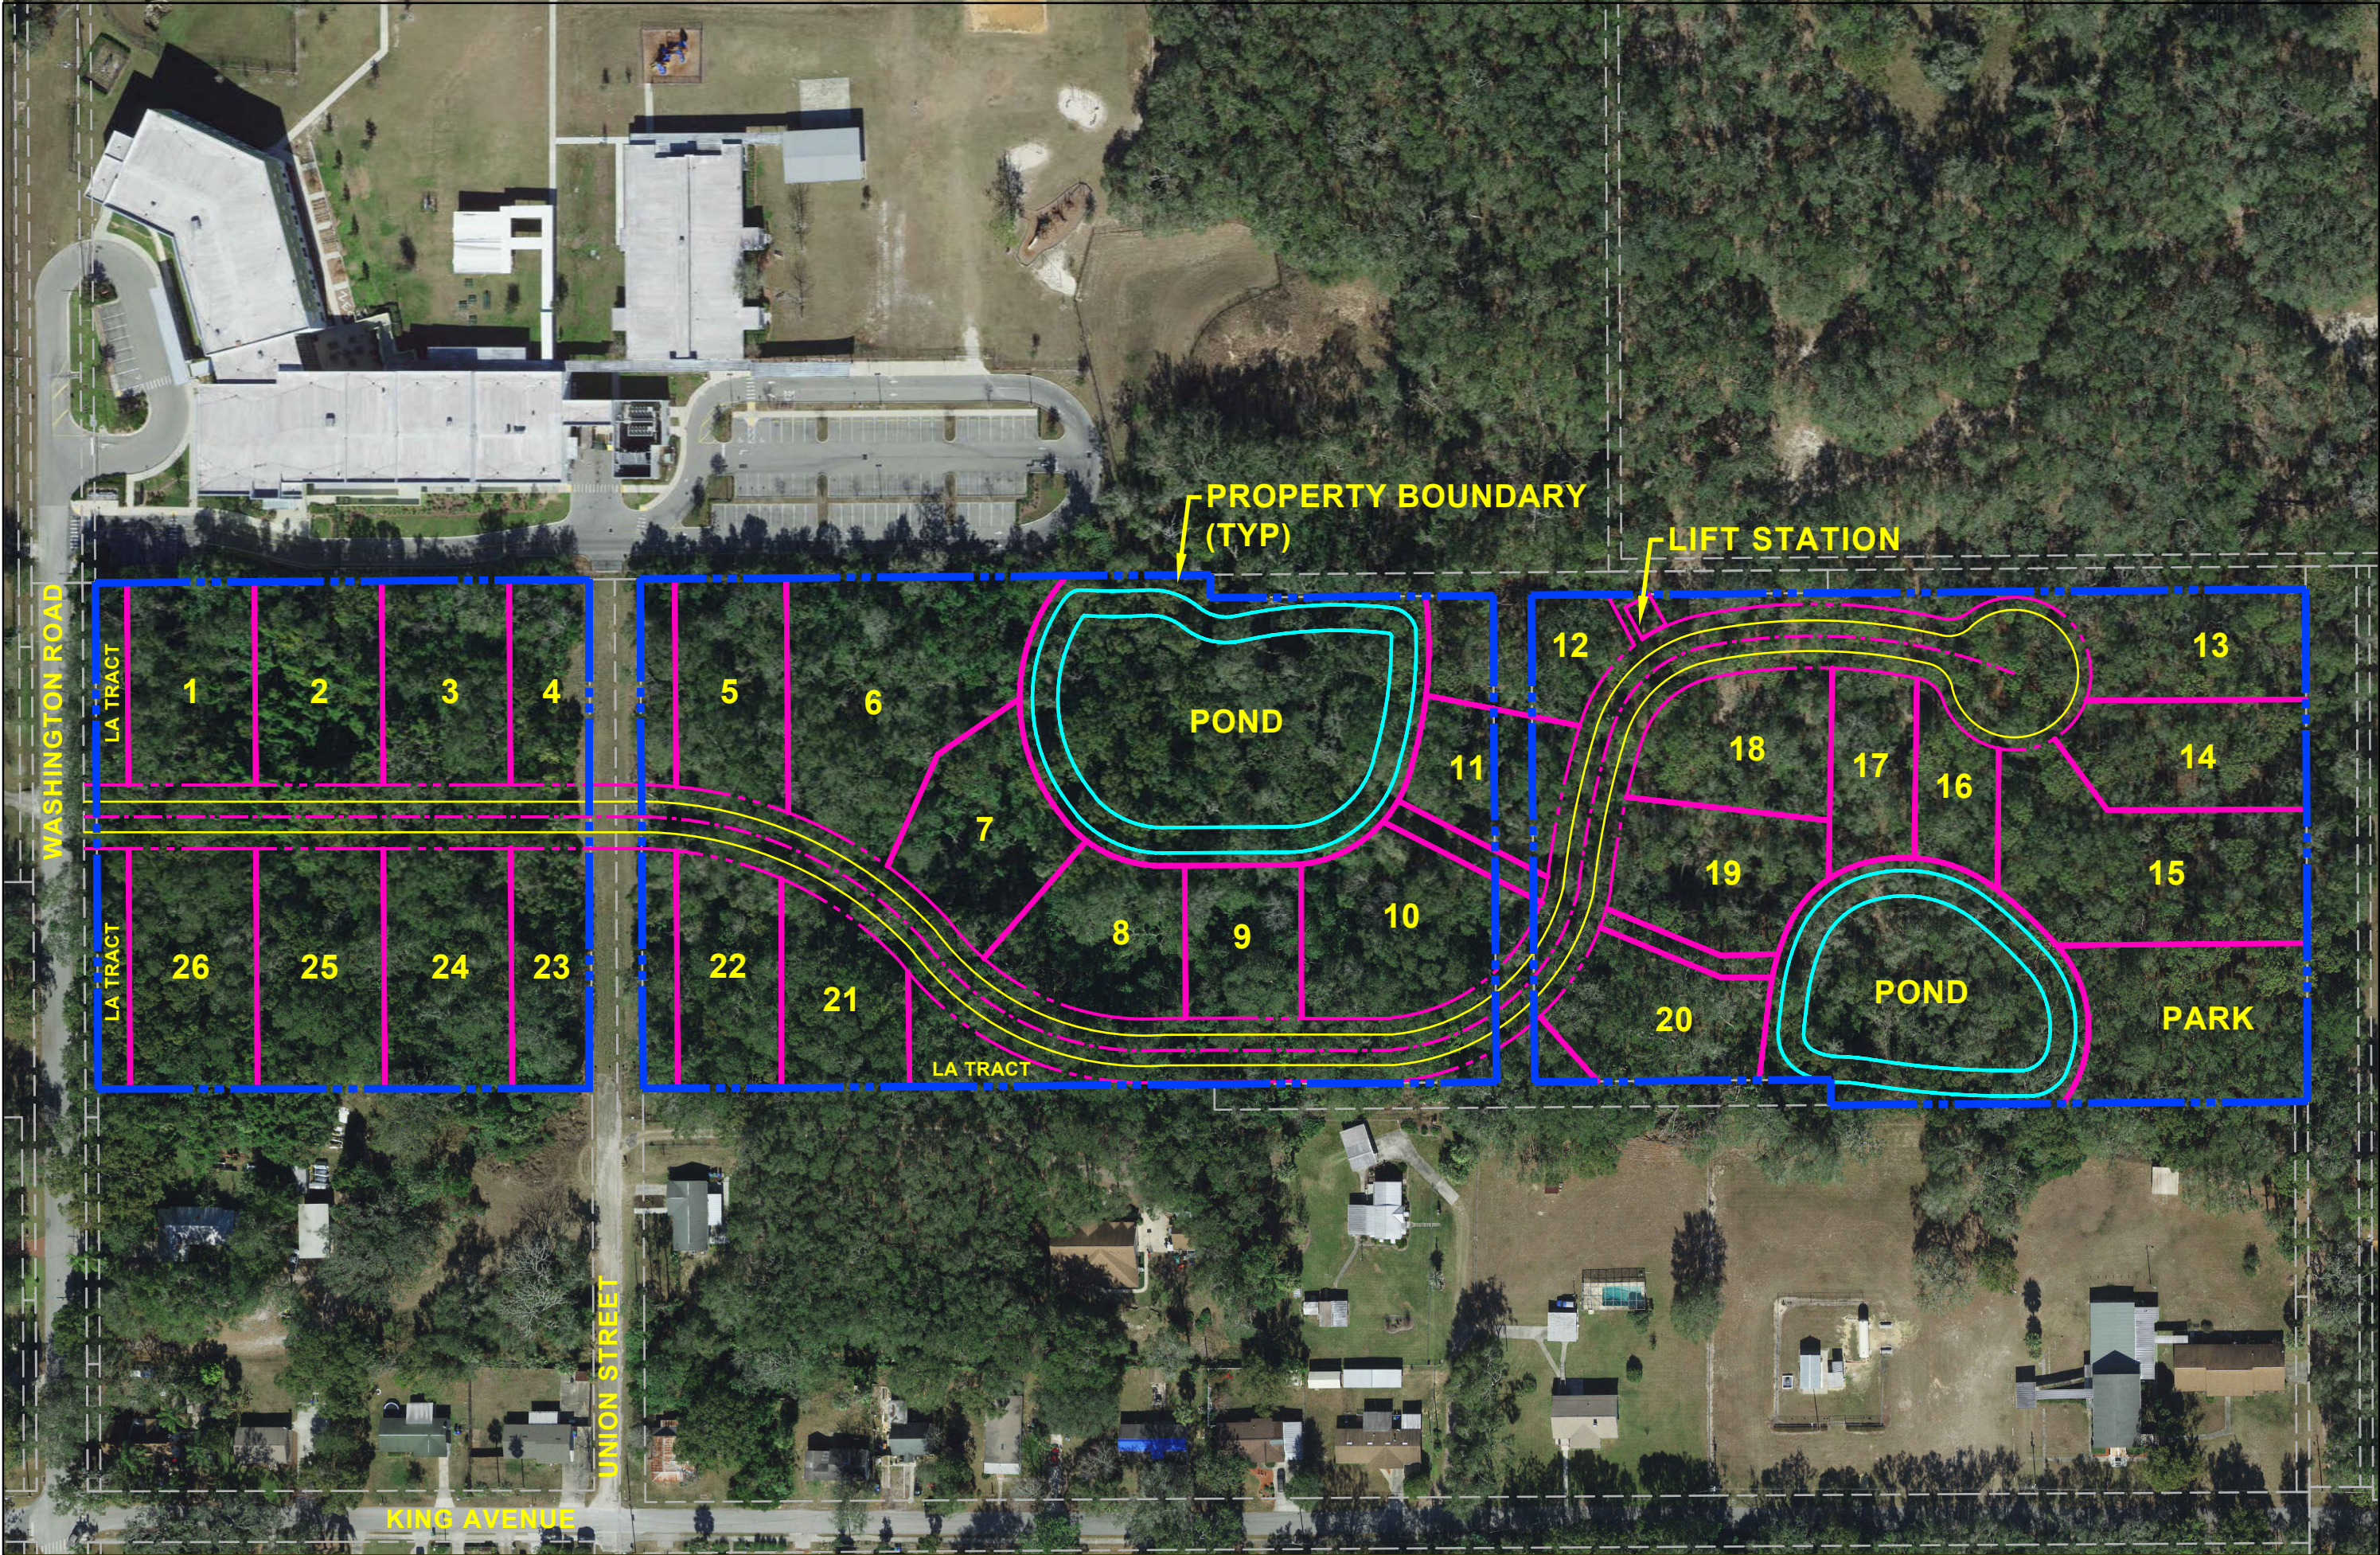

CONCEPTUAL SITE PLAN PROVIDED BY:
RESILIENT CIVIL DESIGN
CONTACT: TORBEN ABBOTT P.E.
PHONE: 407-223-7248
EMAIL: TABBOTT@RESILIENTCIVILDESIGN.COM

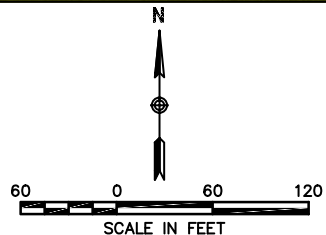

WESLEY PLACE
ZELLWOOD

Revisions:	
No.	Description
1	
2	
3	
4	
5	
6	
7	
8	
9	
10	
11	
12	
13	
14	
15	
16	
17	
18	
19	
20	
21	
22	
23	
24	
25	
26	

CONCEPTUAL SITE PLAN

Release:

FIGURE 1

Scale: AS SHOWN
Date: 01/29/2021
Design: TA
Drawn: KH
Checked: TA